



City of Hood River

Engineering Department

APPROVED

Date: 7/6/2023

HOOD RIVER MIDDLE SCHOOL DEMONSTRATION PILOT

AUG 1 - OCT 31, 2023

FUNDING AND SUPPORT BY:





LEGEND:



FLEX POST



ZICLA ZEBRA 9


NOTES:


- SPACING OF FLEX POST AND ZEBRAS NOMINAL 10' EXCEPT WHERE SPACING FOR INTERSECTIONS AND DRIVEWAYS REQUIRED A REDUCED SPACING.
- 2. TRAVEL LANES MAINTAINED AT 11' OR GREATER.
- 3. PARKING LANES MAINTAINED AT 9' OR GREATER.





18TH AND MAY // 17TH AND MAY

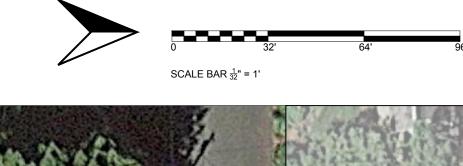

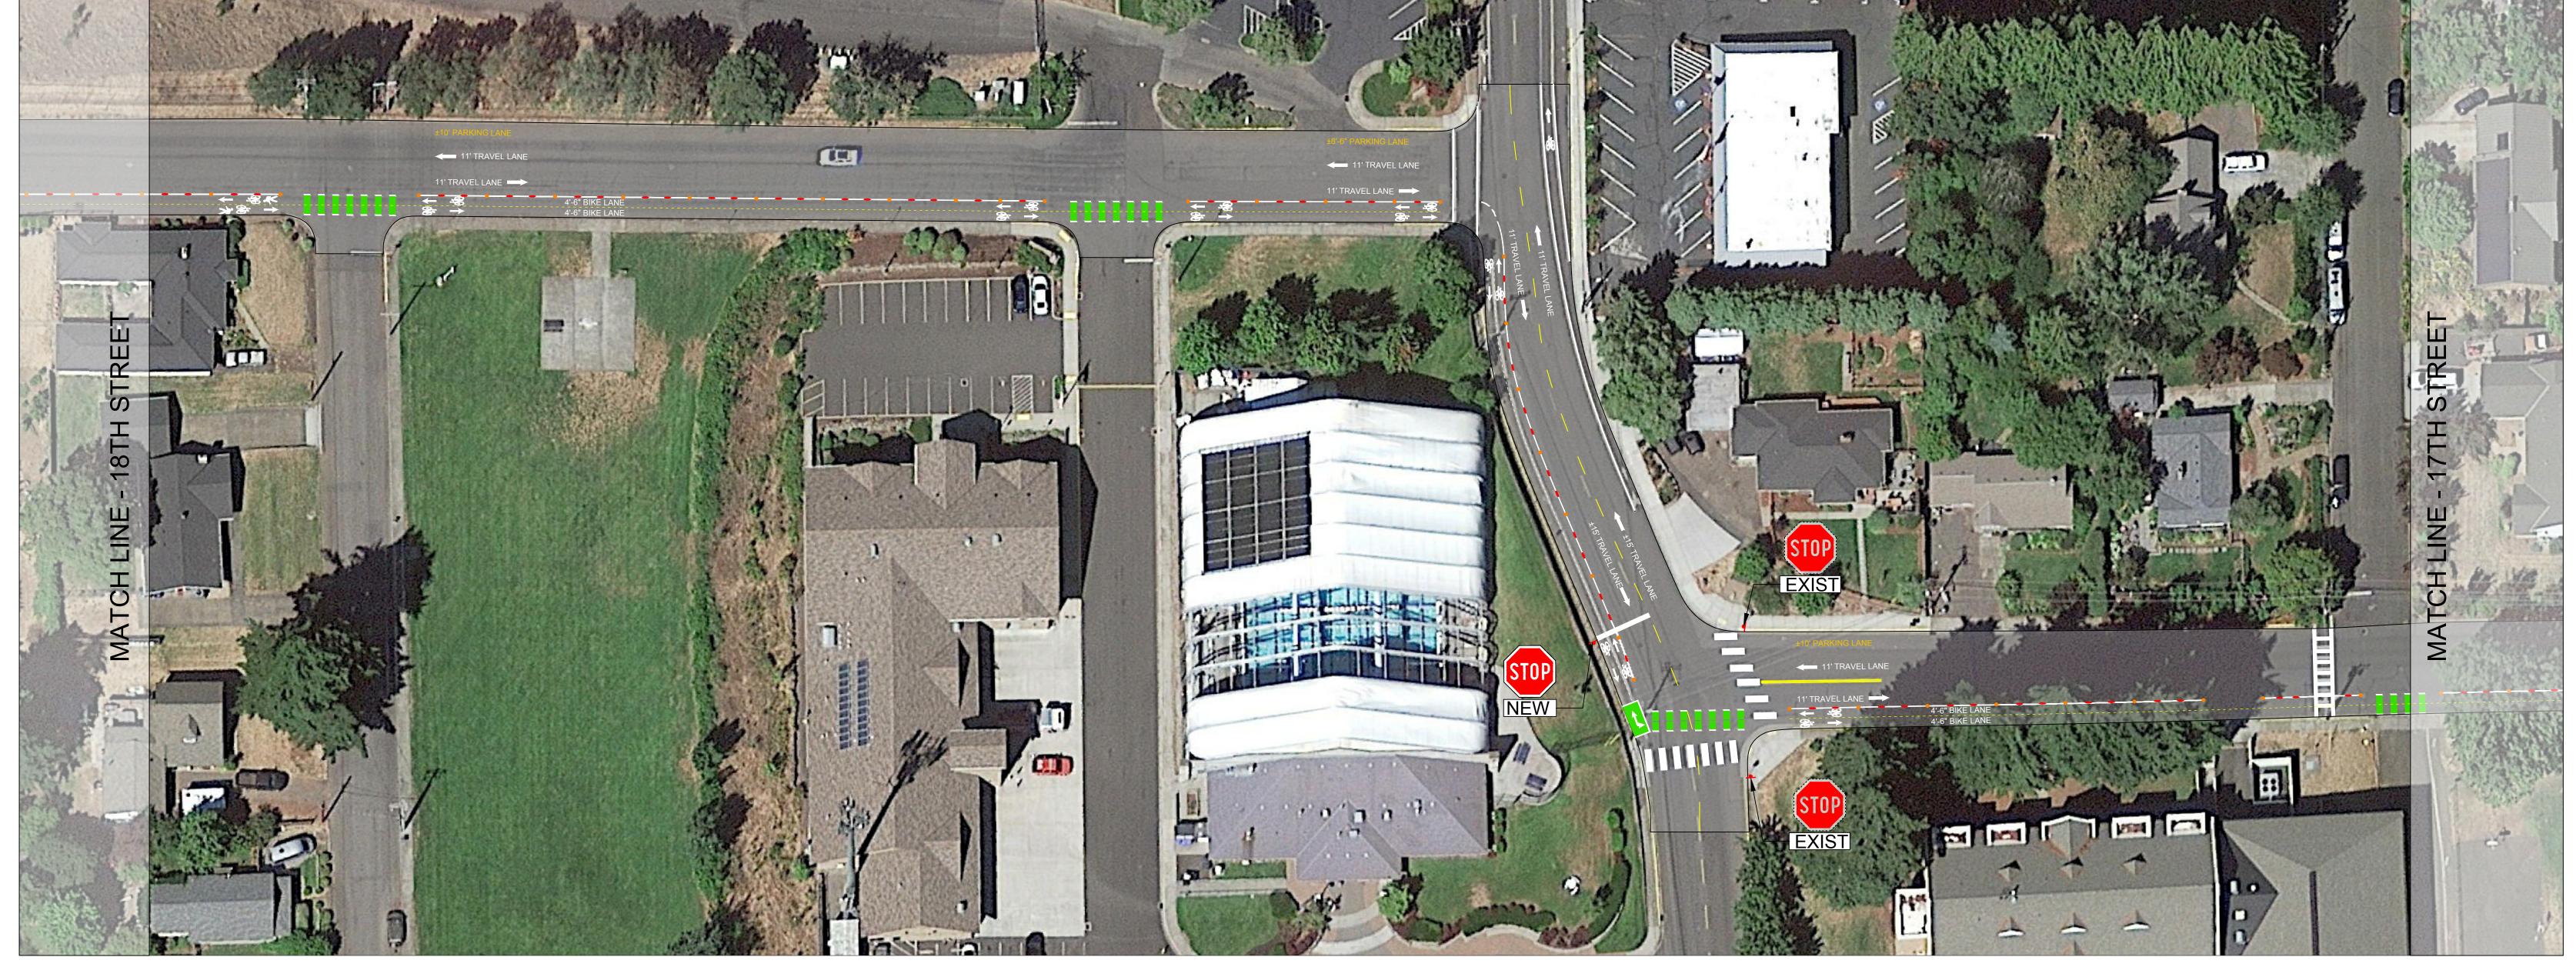








18TH AND MAY // 17TH AND MAY DETAIL



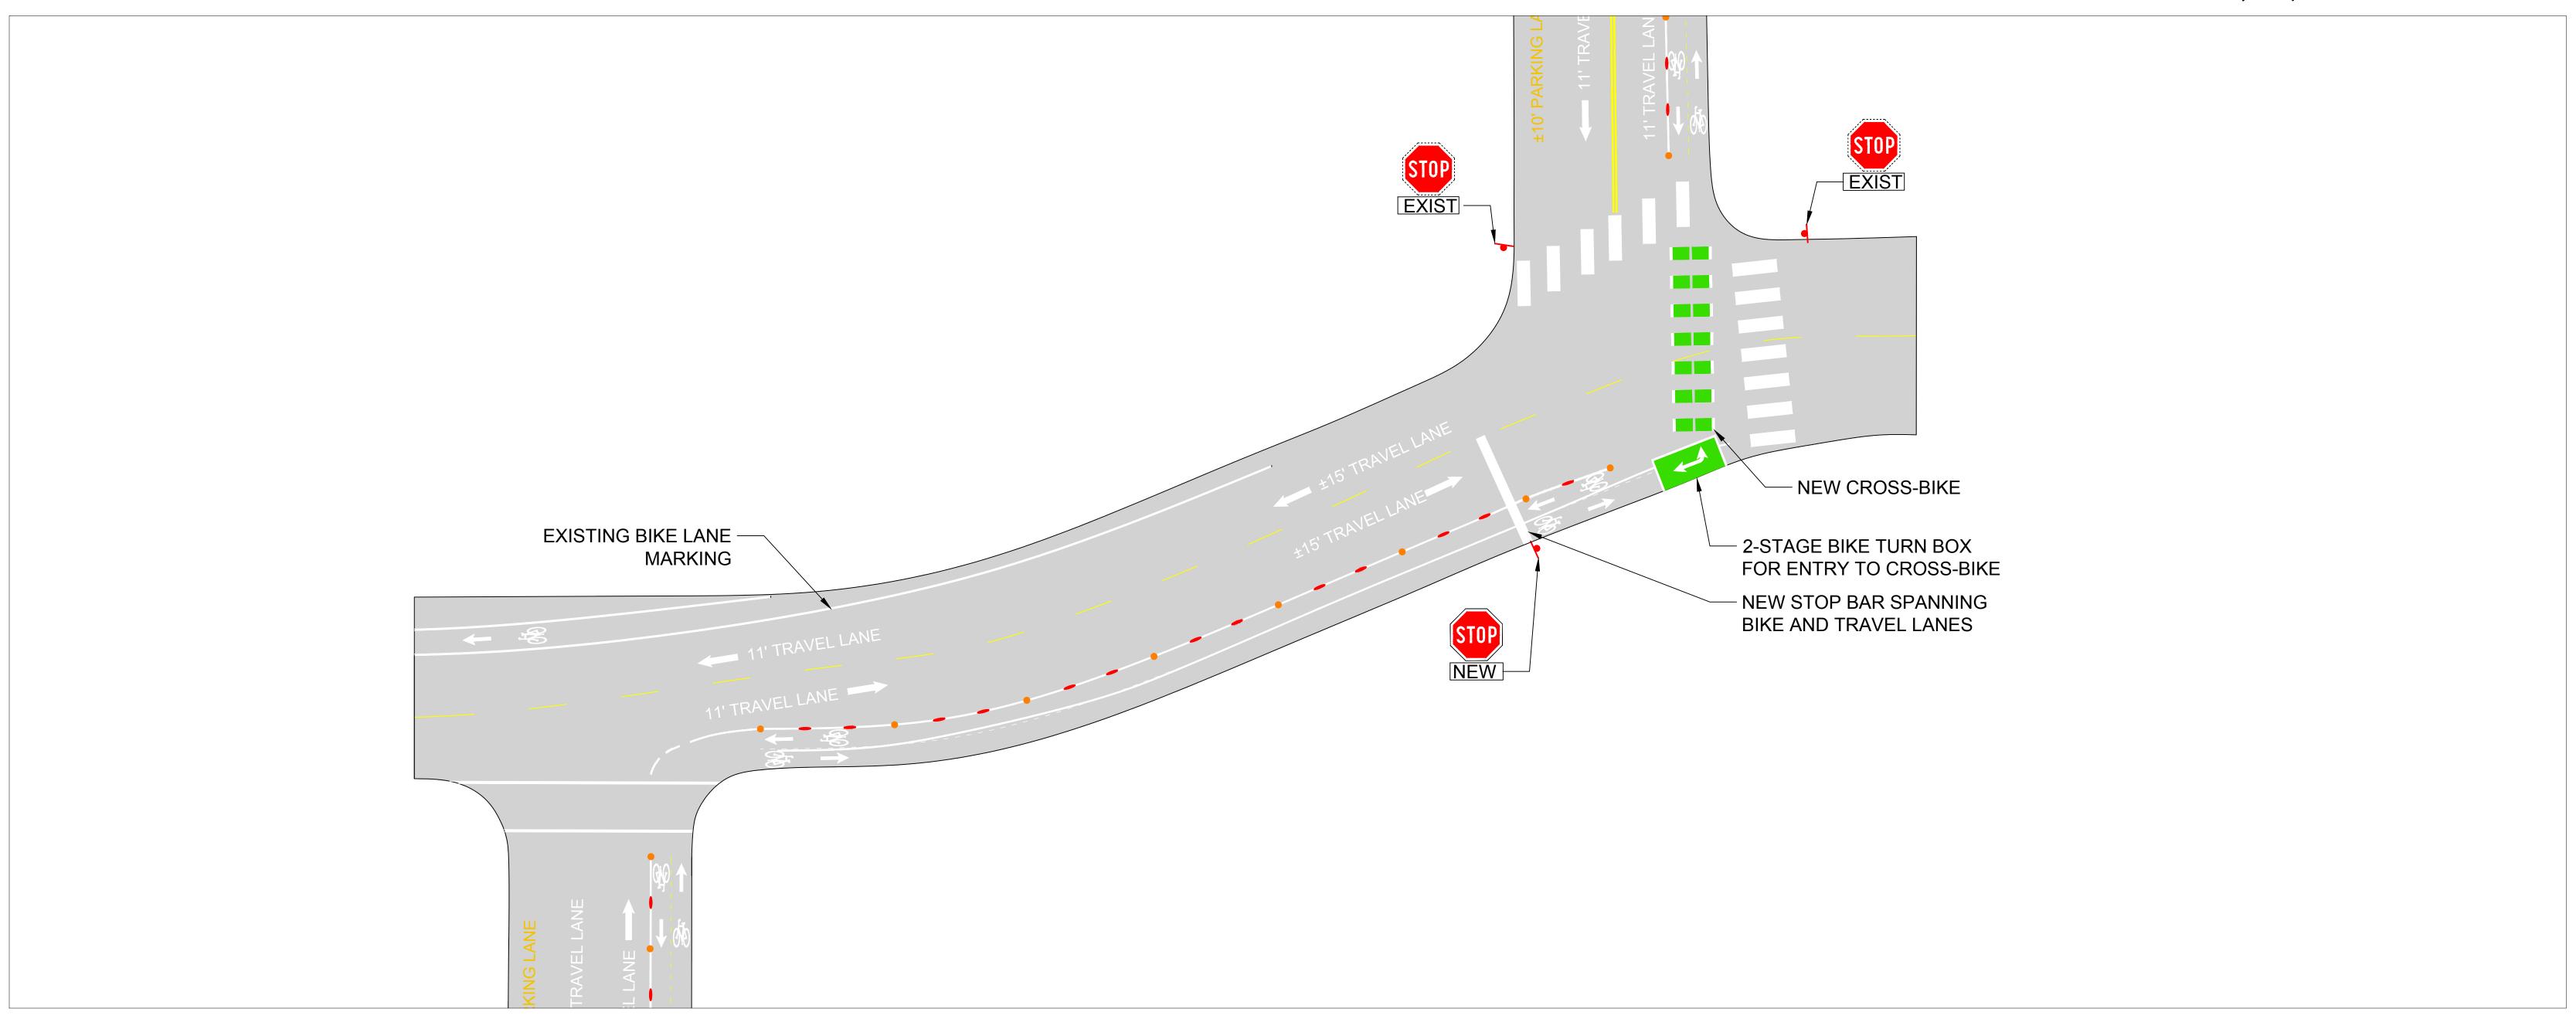

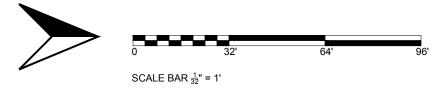


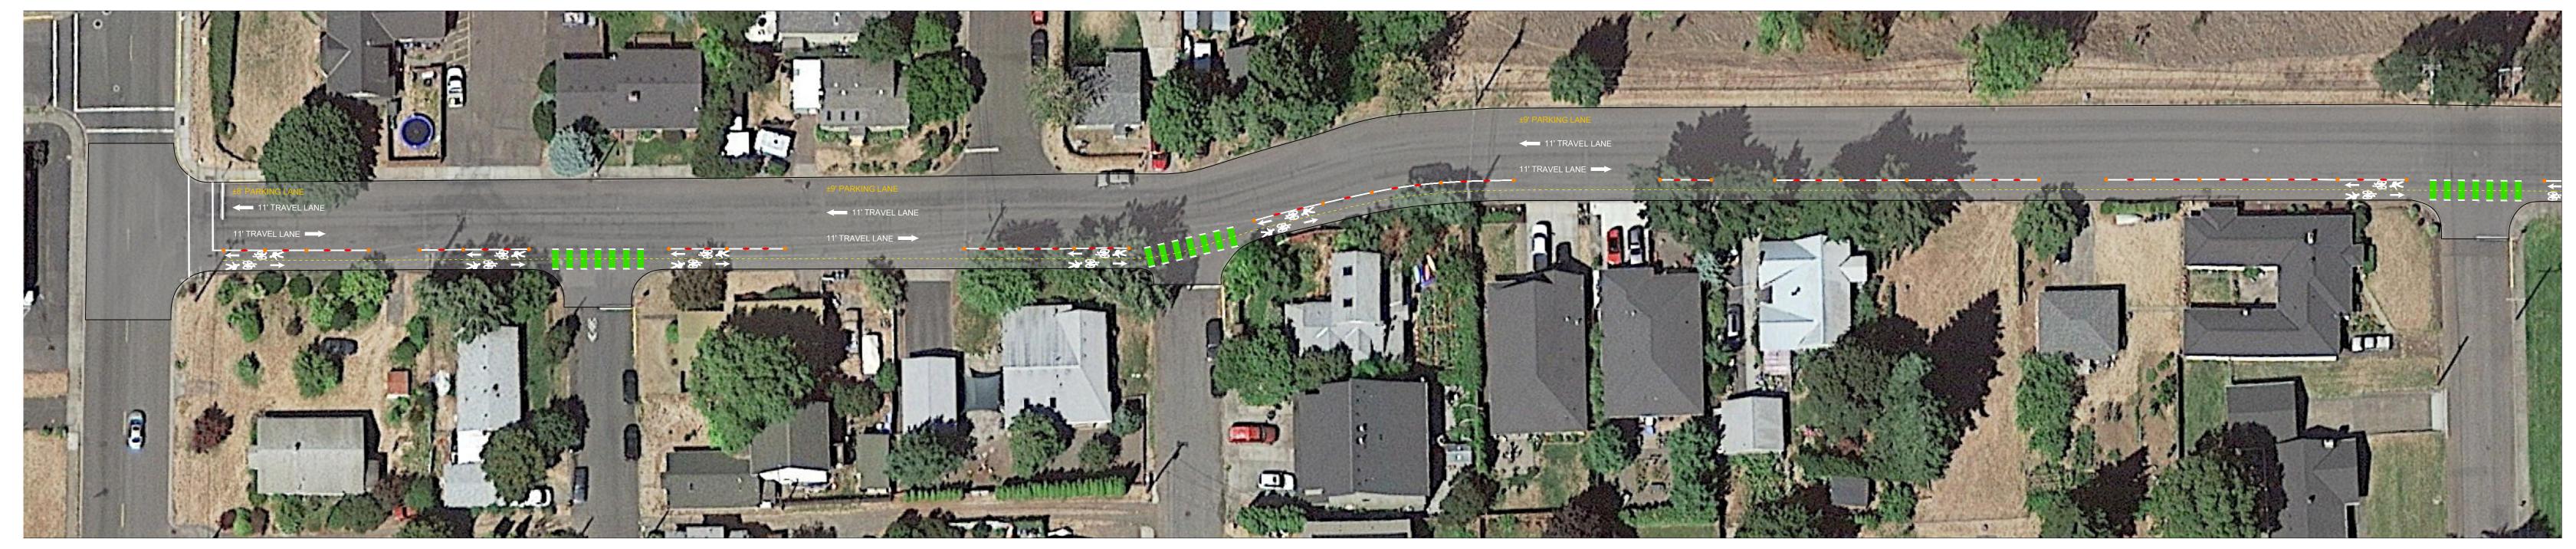

18TH AND BELMONT AVE SCALE BAR 16" = 1'

18TH AND A ST




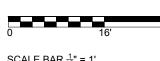








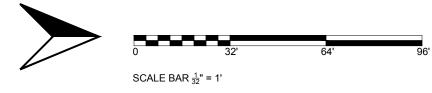


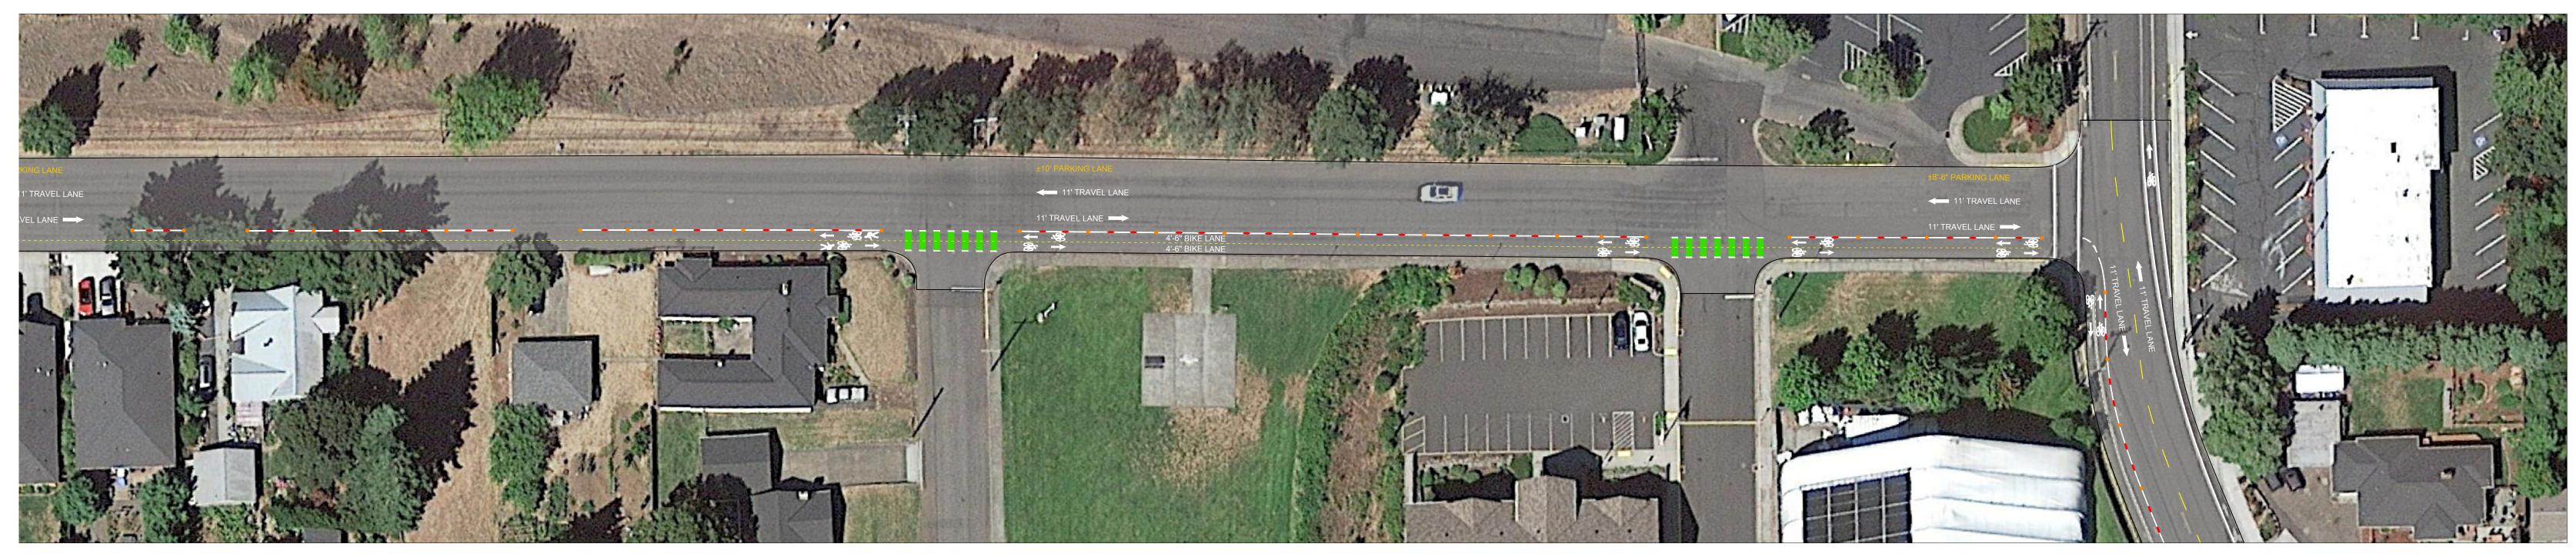


18TH AND TAYLOR AVE




18TH AND MEYER PKWY SCALE BAR 16" = 1'

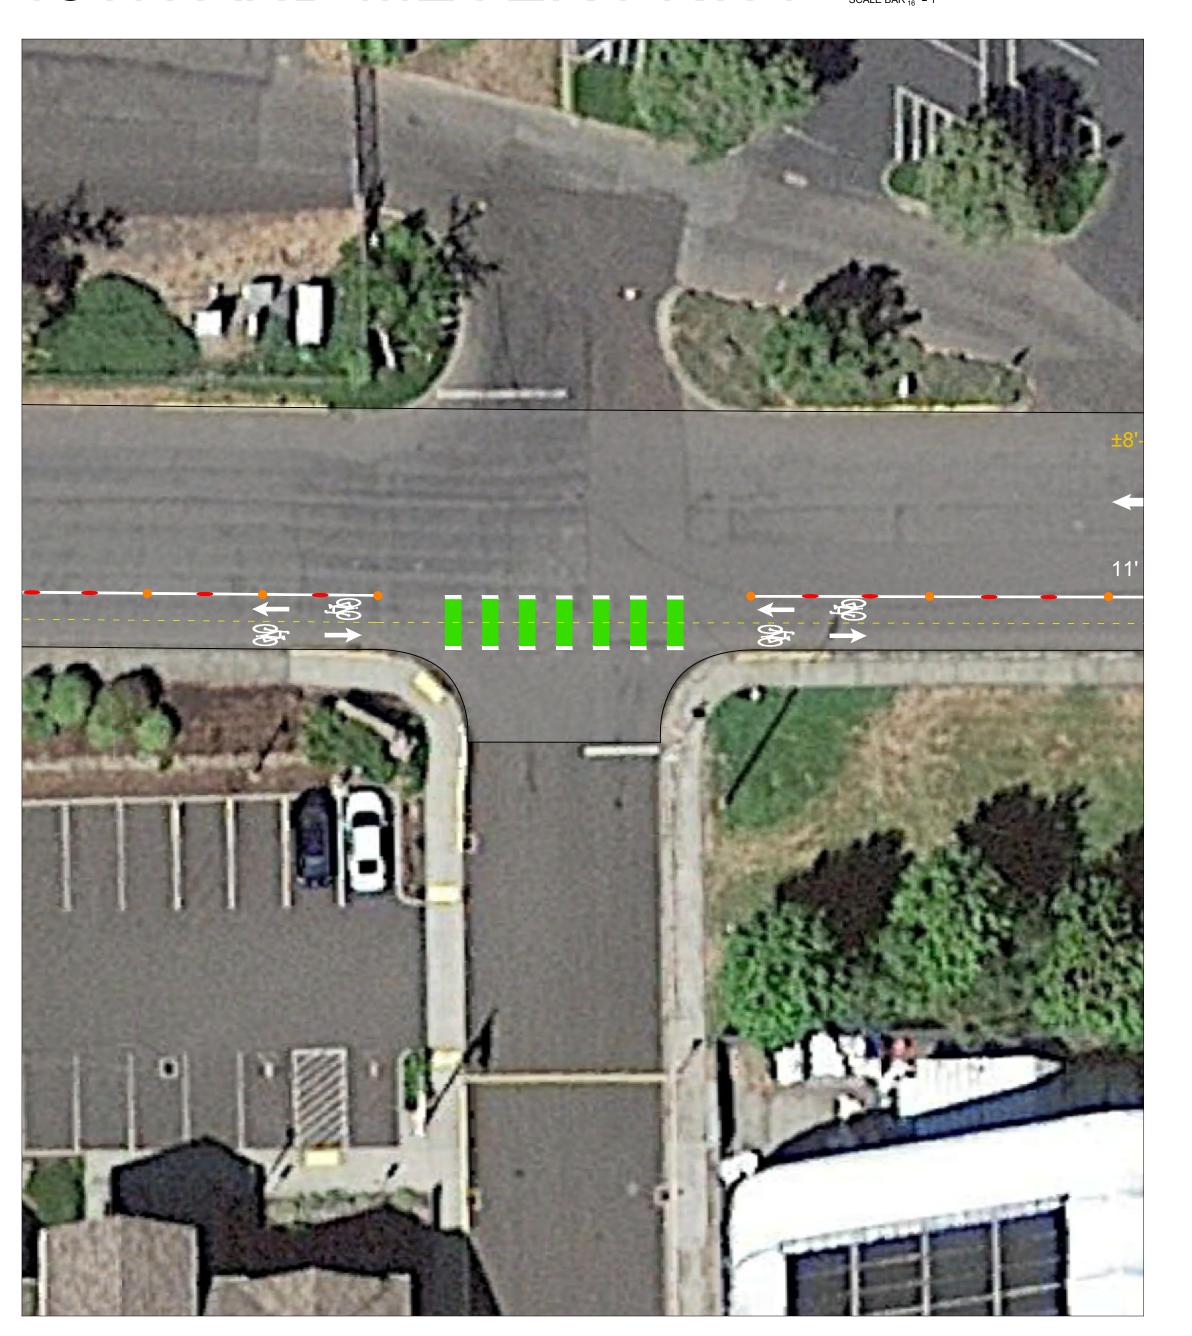

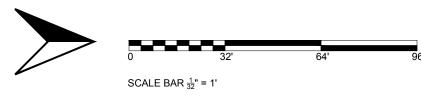



17TH AND PROSPECT AVE

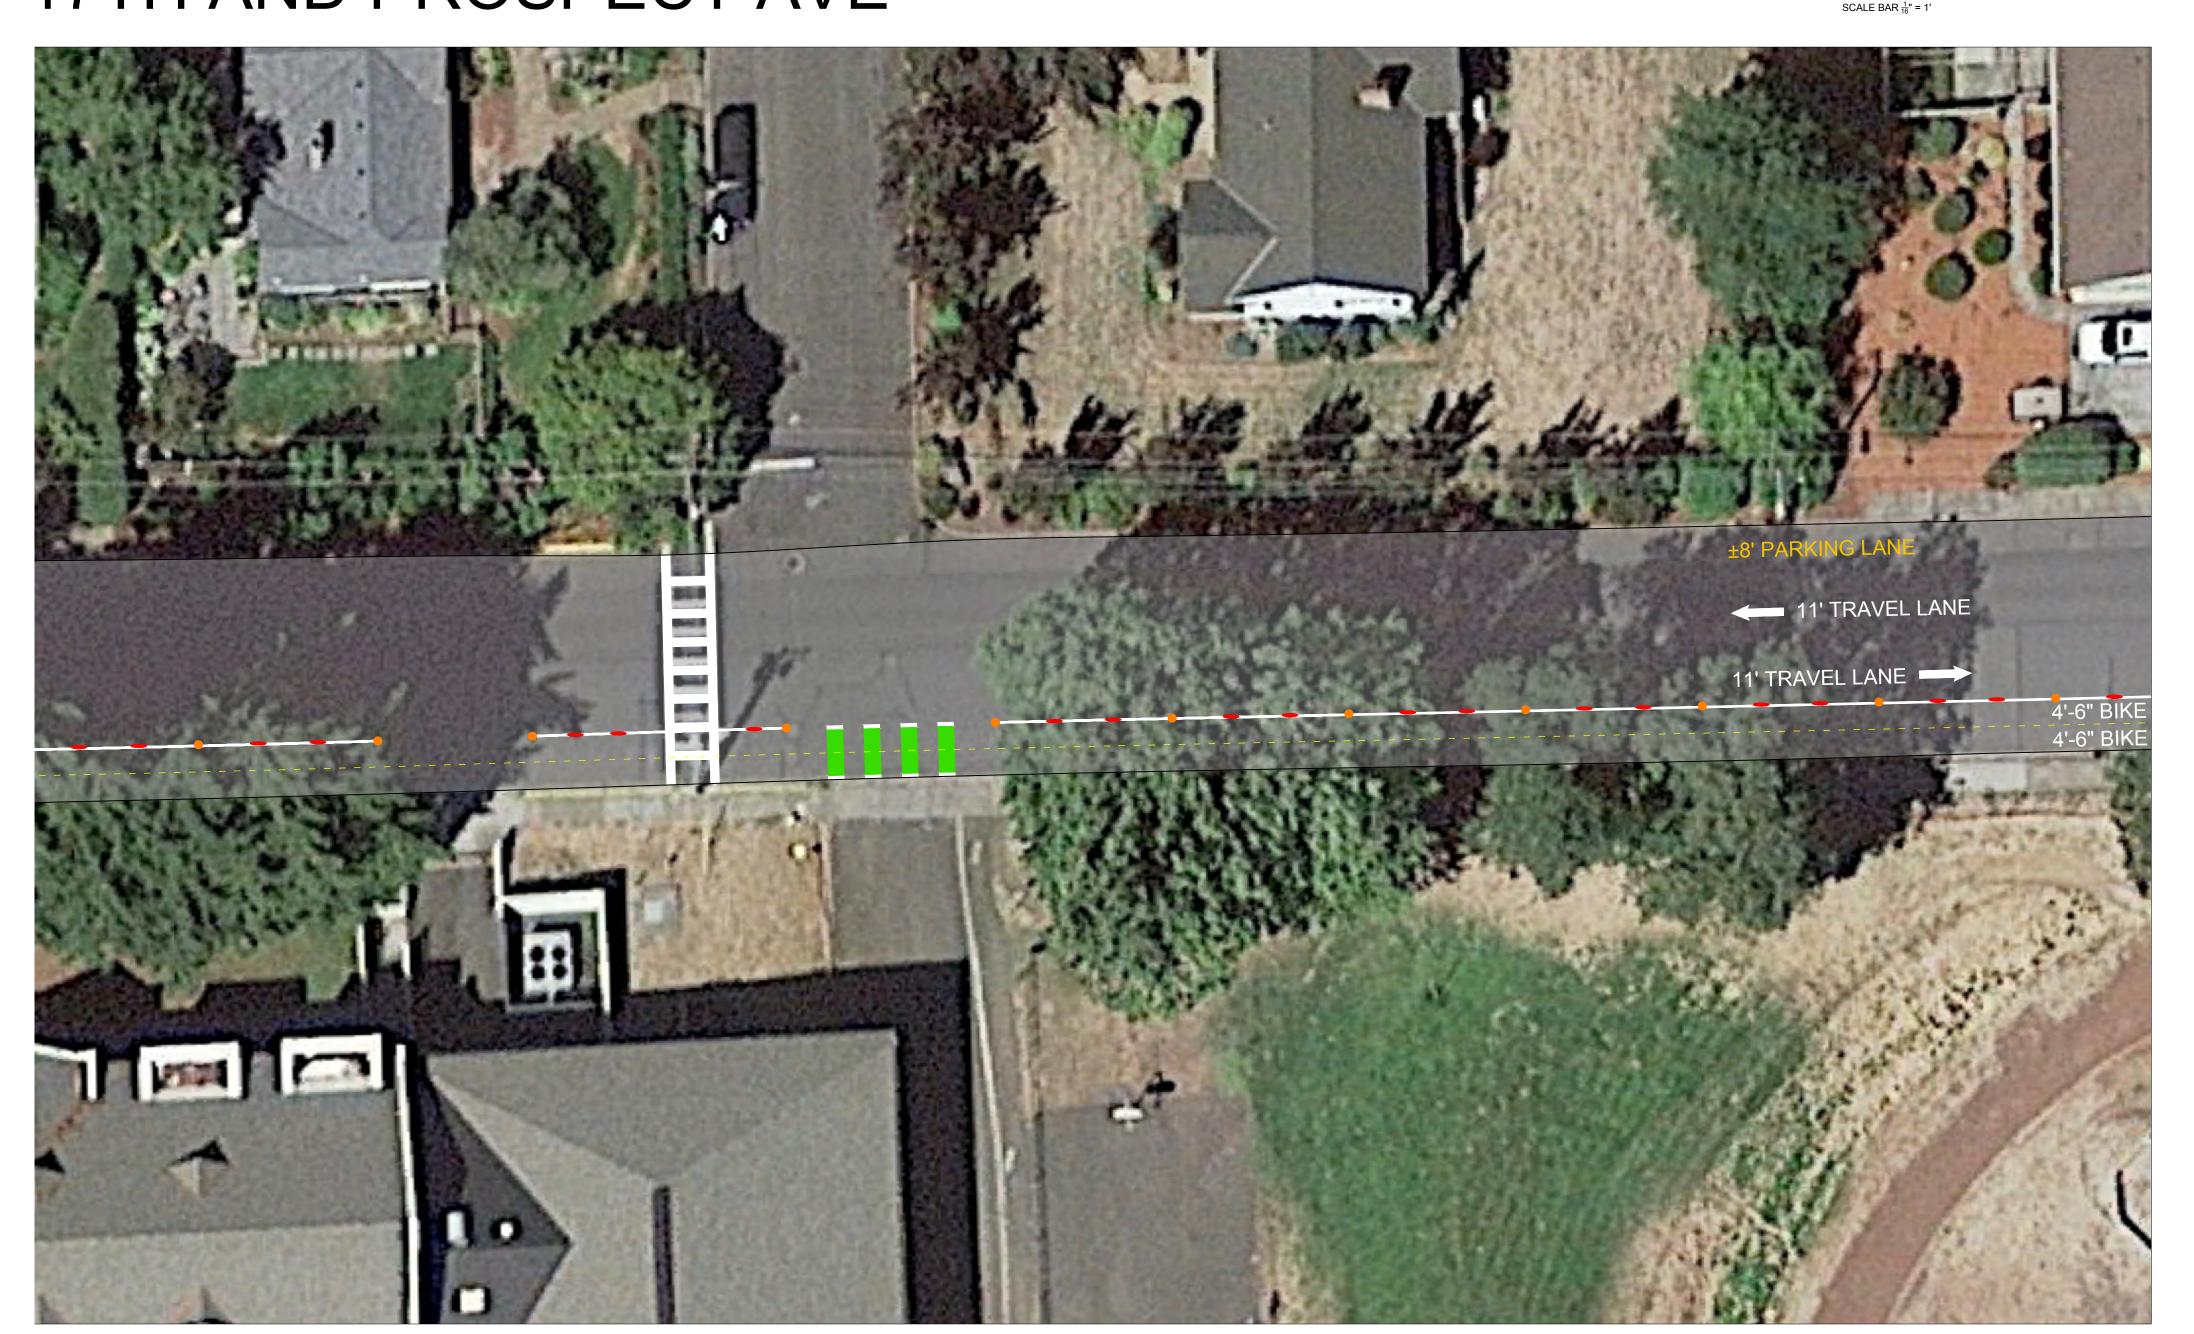


17TH AND EUGENE ST





DRIVEWAY DETAIL (TYP)




INTERSECTION DETAIL (TYP)

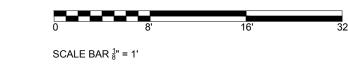


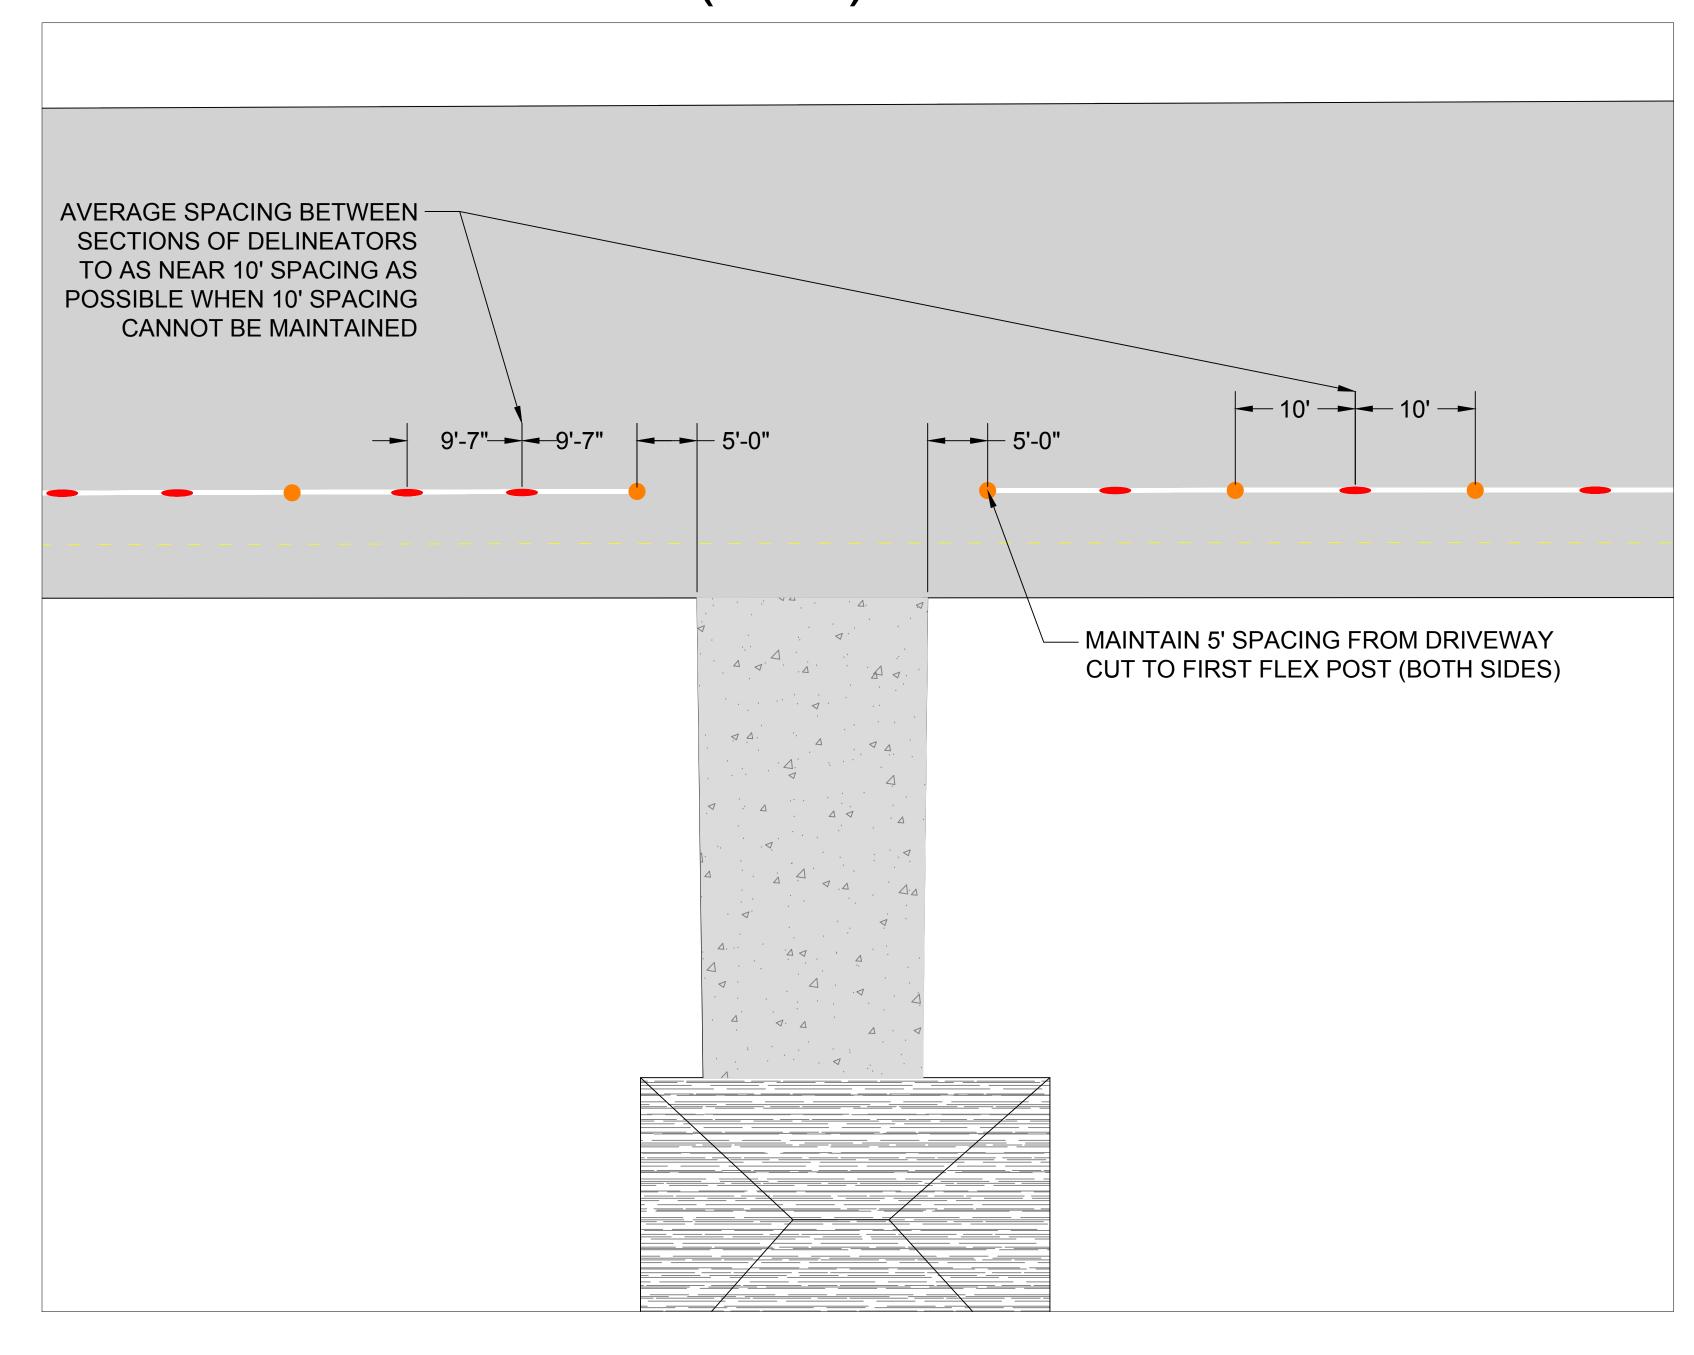

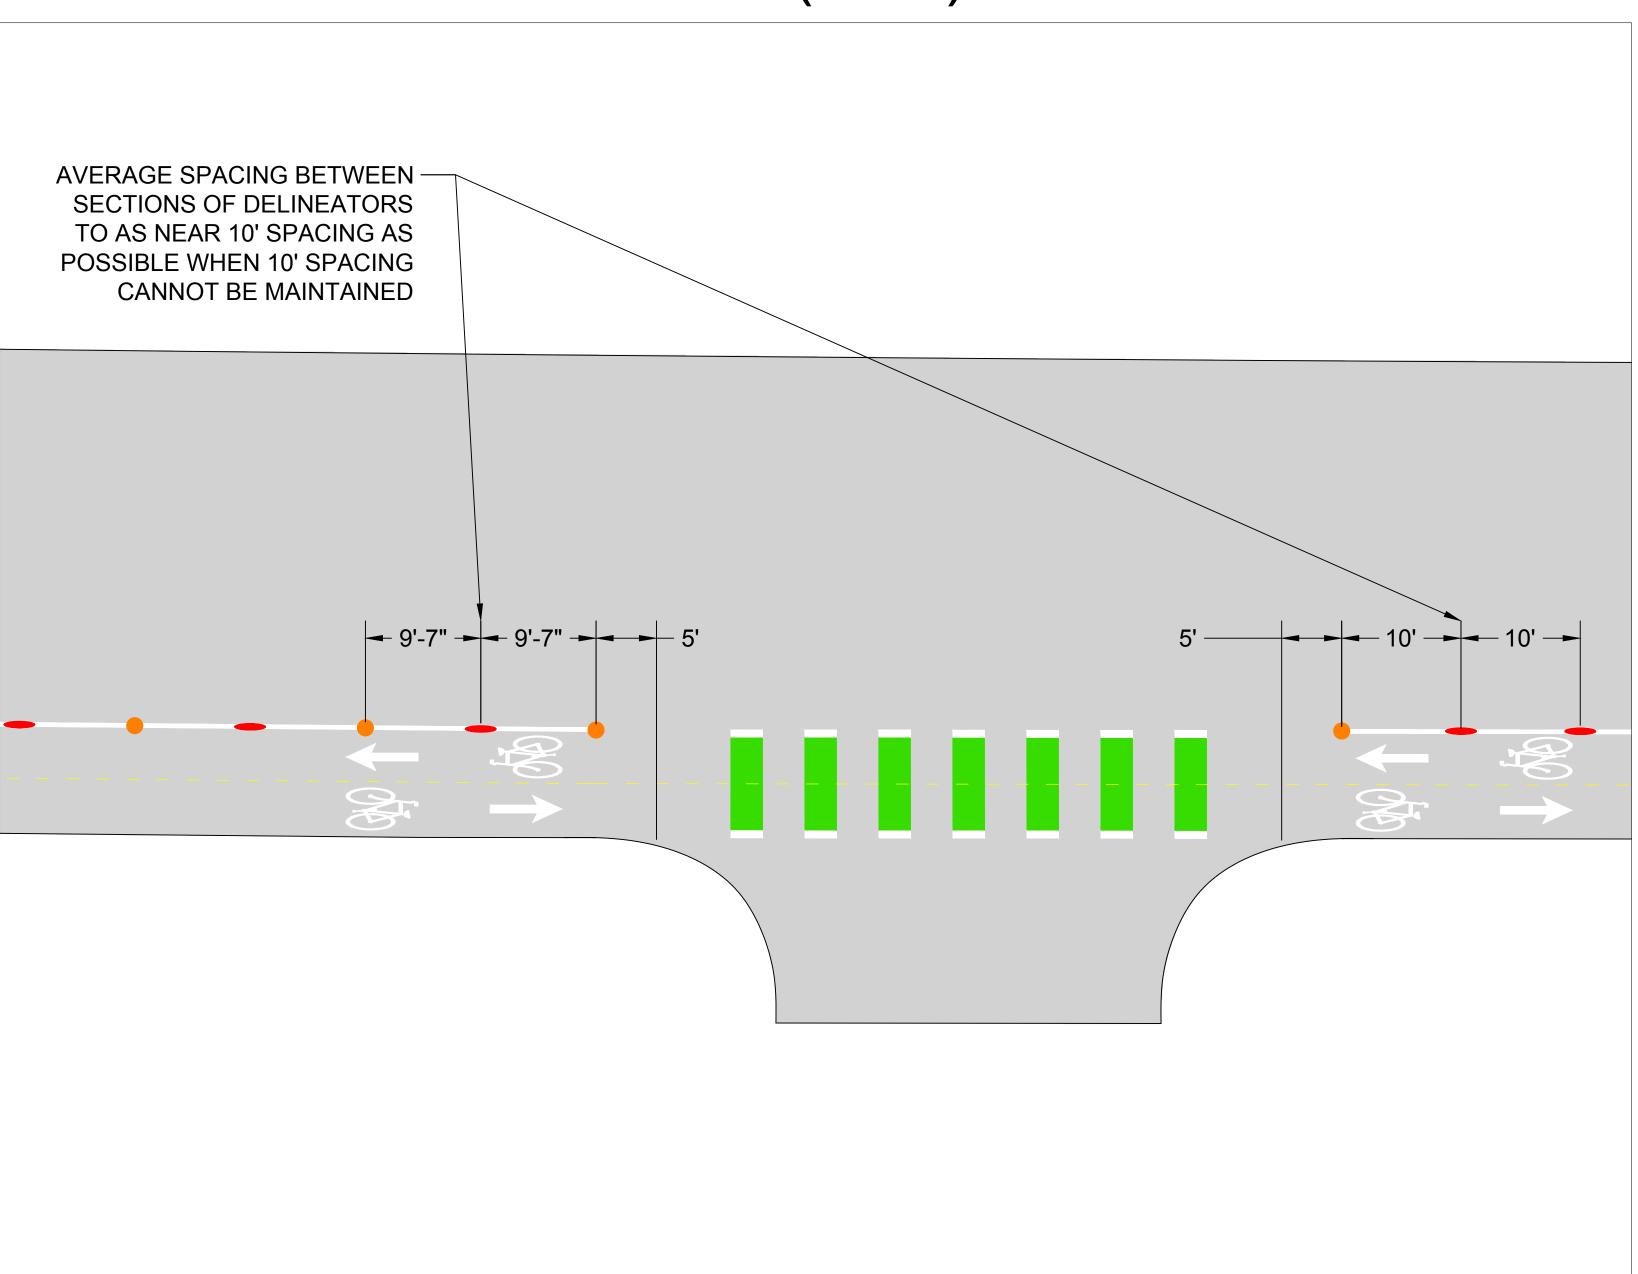

PROJECT OVERVIEW

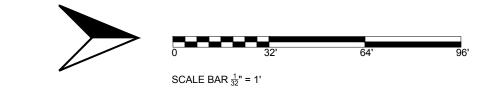


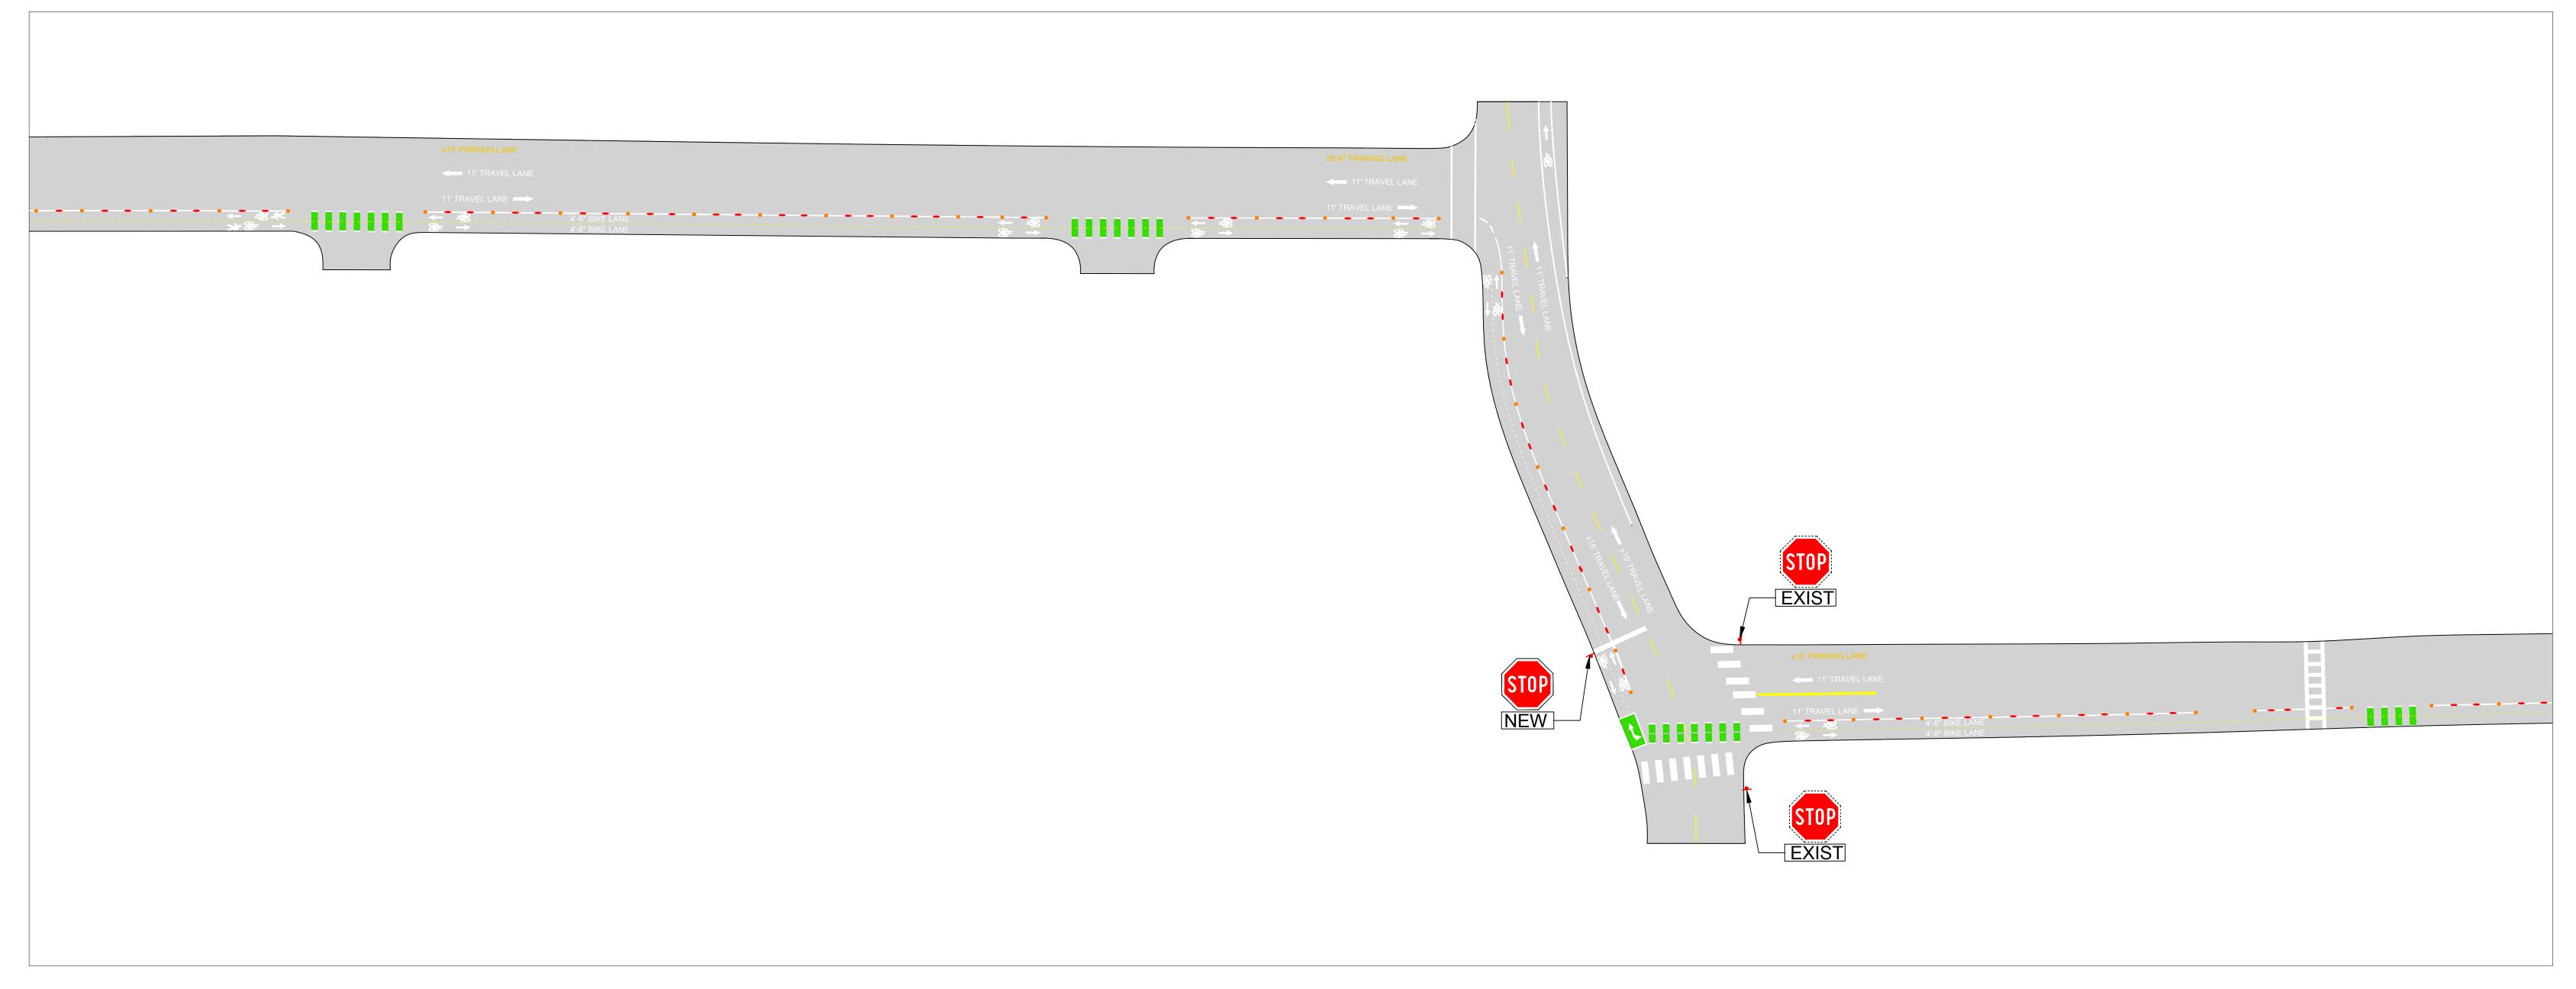


18TH AND BELMONT AVE




17TH AND SHERMAN AVE

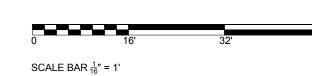



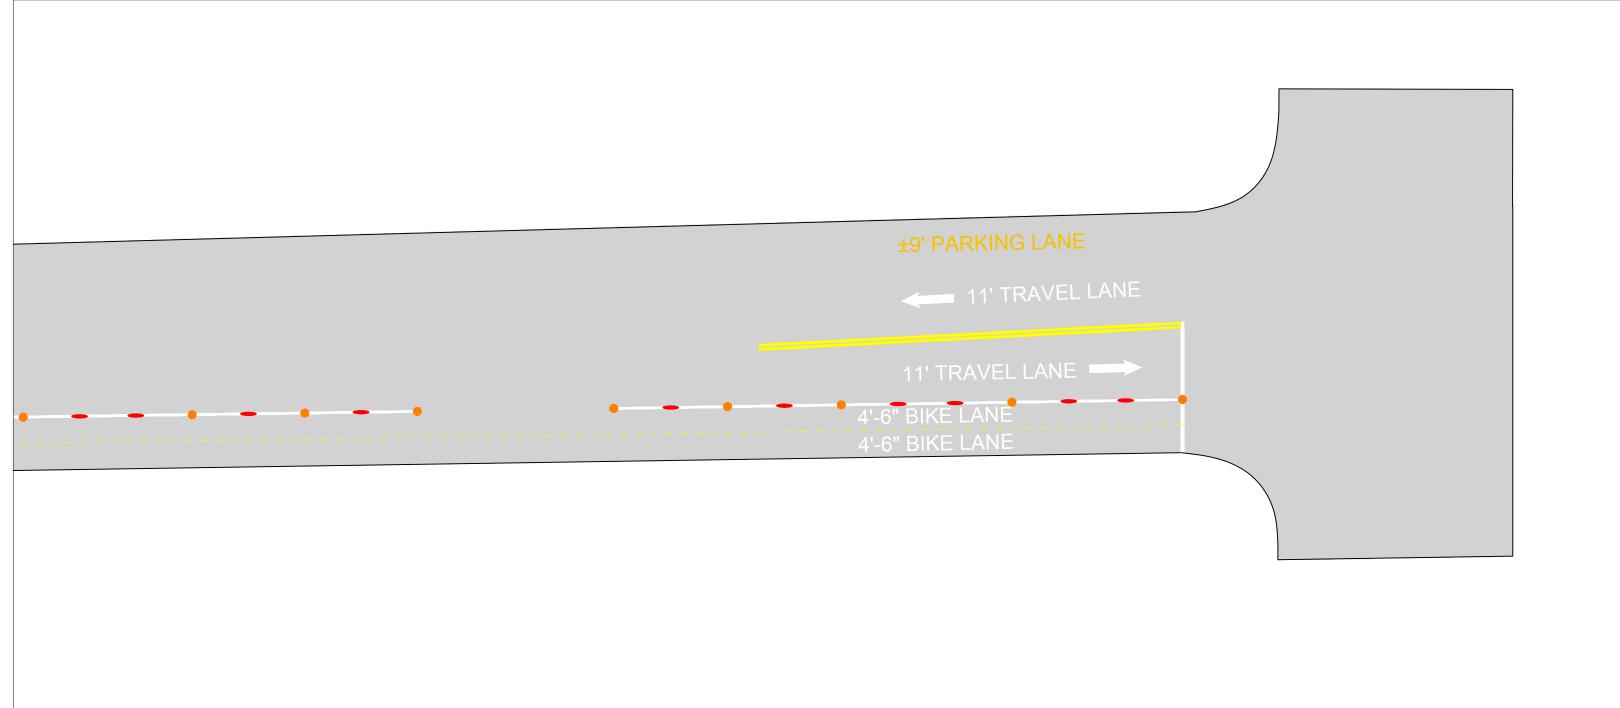

PROJECT OVERVIEW

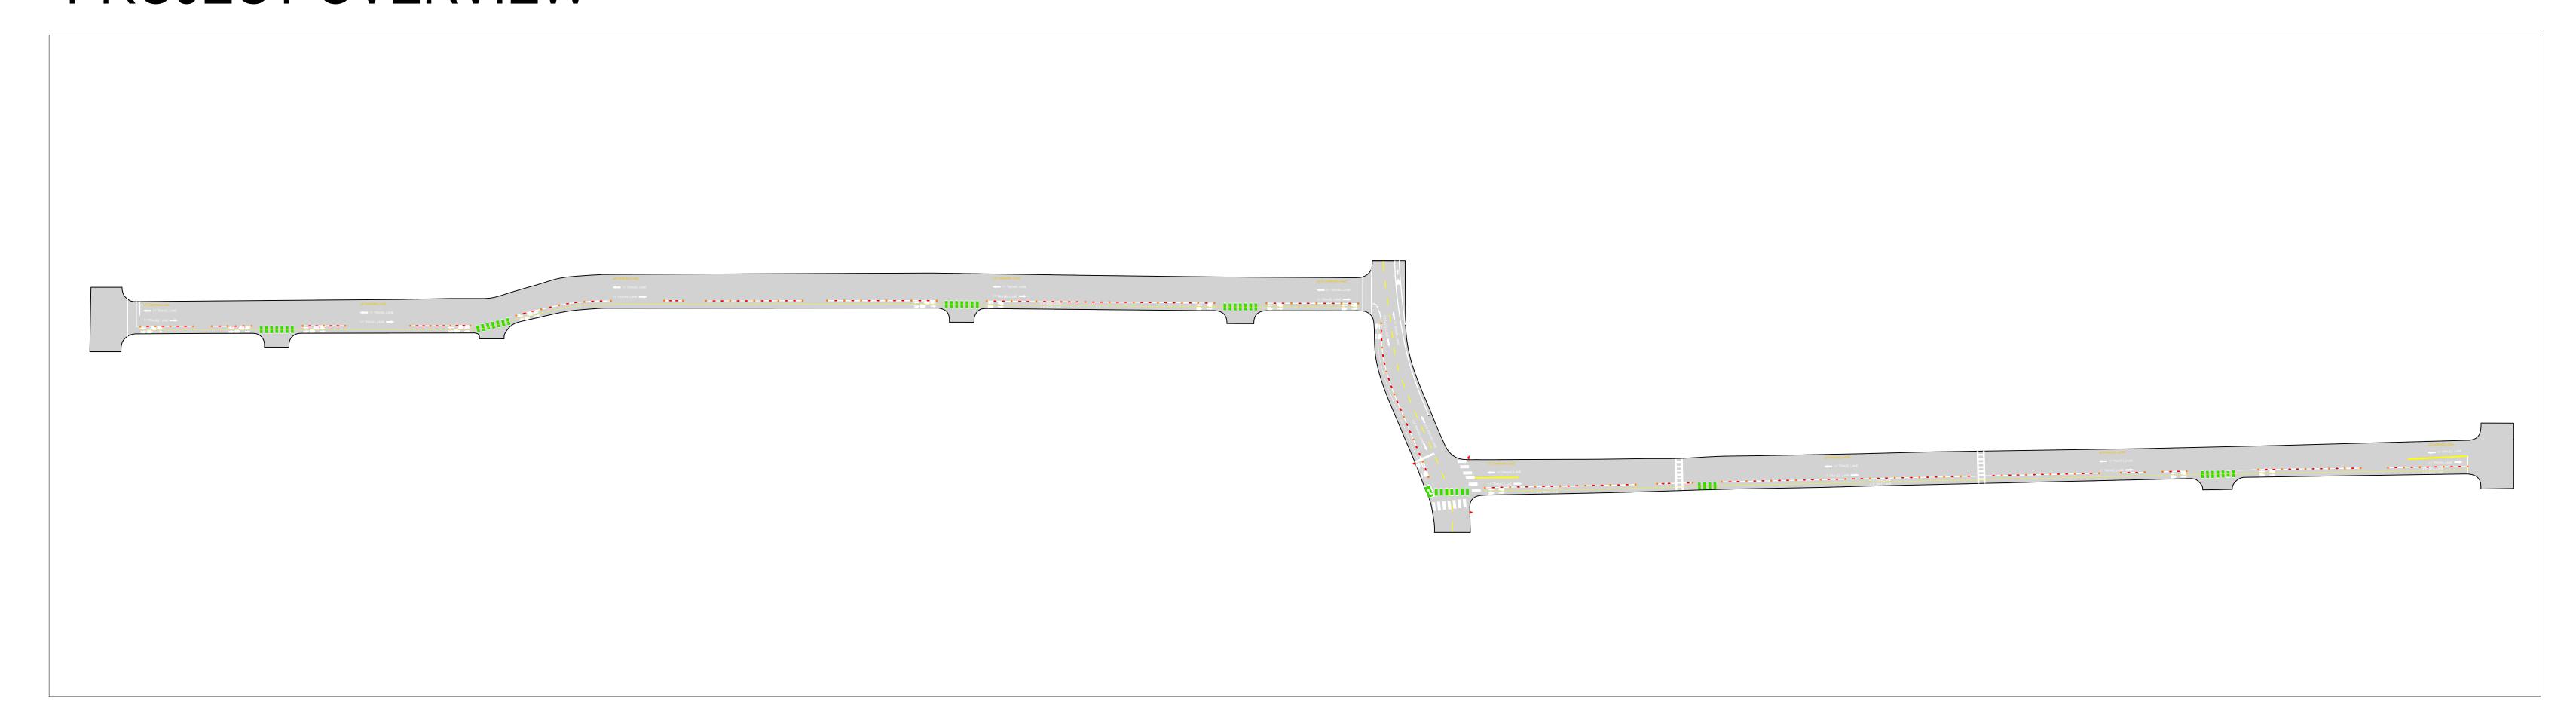

PROJECT OVERVIEW WITH IMAGERY

