


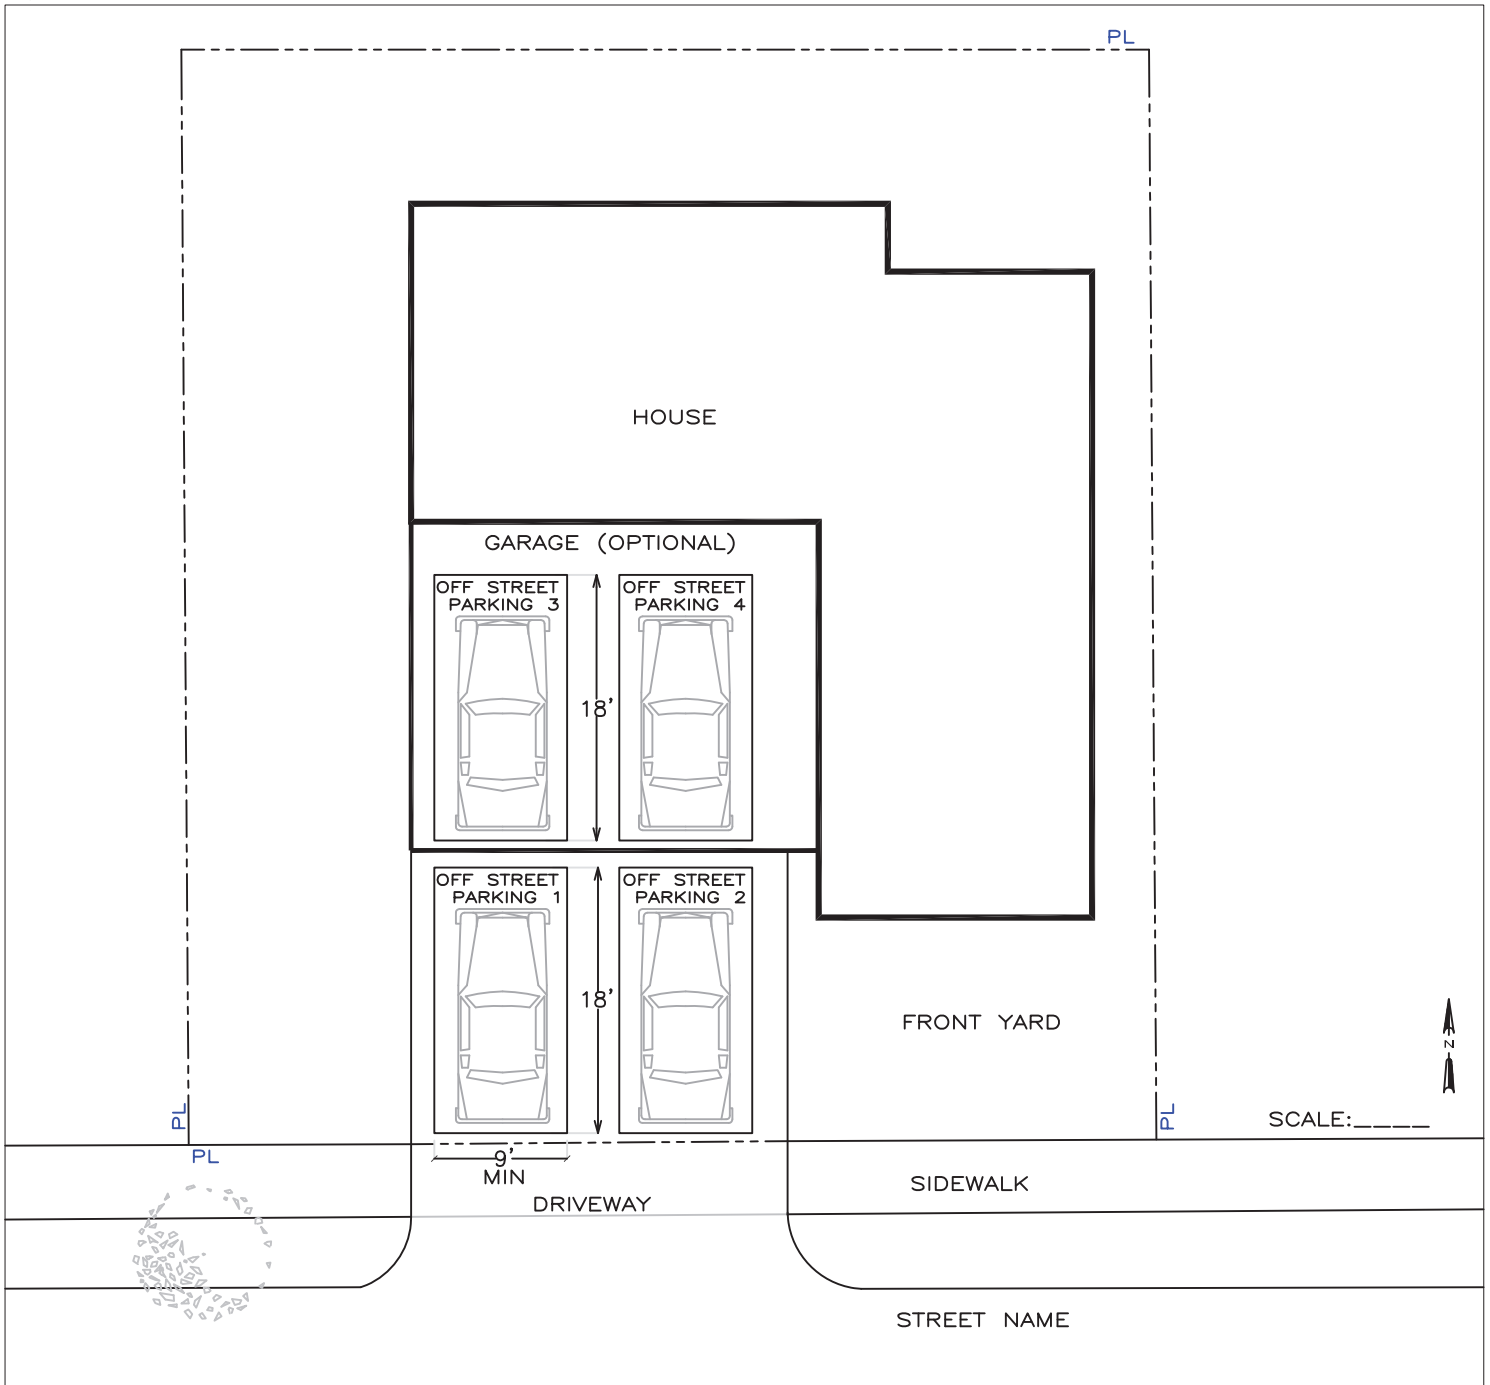

CITY OF HOOD RIVER - SAMPLE PARKING PLAN - SHORT TERM RENTAL DRAWN TO SCALE

SITE PLAN EXAMPLE



PARKING SPECIFICS TO INCLUDE:

1. ONE HARD-SURFACED OFF STREET PARKING SPACE FOR EVERY TWO BEDROOMS IN ADDITION TO OTHER REQUIRED PARKING (2 PER DWELLING UNIT)
2. ALL OFF STREET PARKING LOCATIONS AND DIMENSIONS OF EACH PARKING SPACE
3. PARKING SPACE DIMENSIONS MINIMUM OF 9'-0" x 18'-0"
4. PARKING AREAS SHALL NOT BE LOCATED IN THE FRONT YARD (FILE No. 2016-47)
5. LABEL ALL ABUTTING STREETS TO PROPERTY
6. PHOTO OF INTERIOR OF GARAGE IF USED AS PARKING

NOTES:

1. DRAWINGS ARE FOR INFORMATIONAL USE ONLY. ADDITIONAL REQUIREMENTS MAY APPLY.
2. DRAWINGS DO NOT SPECIFY OR VERIFY DIRECT CODE COMPLIANCE